

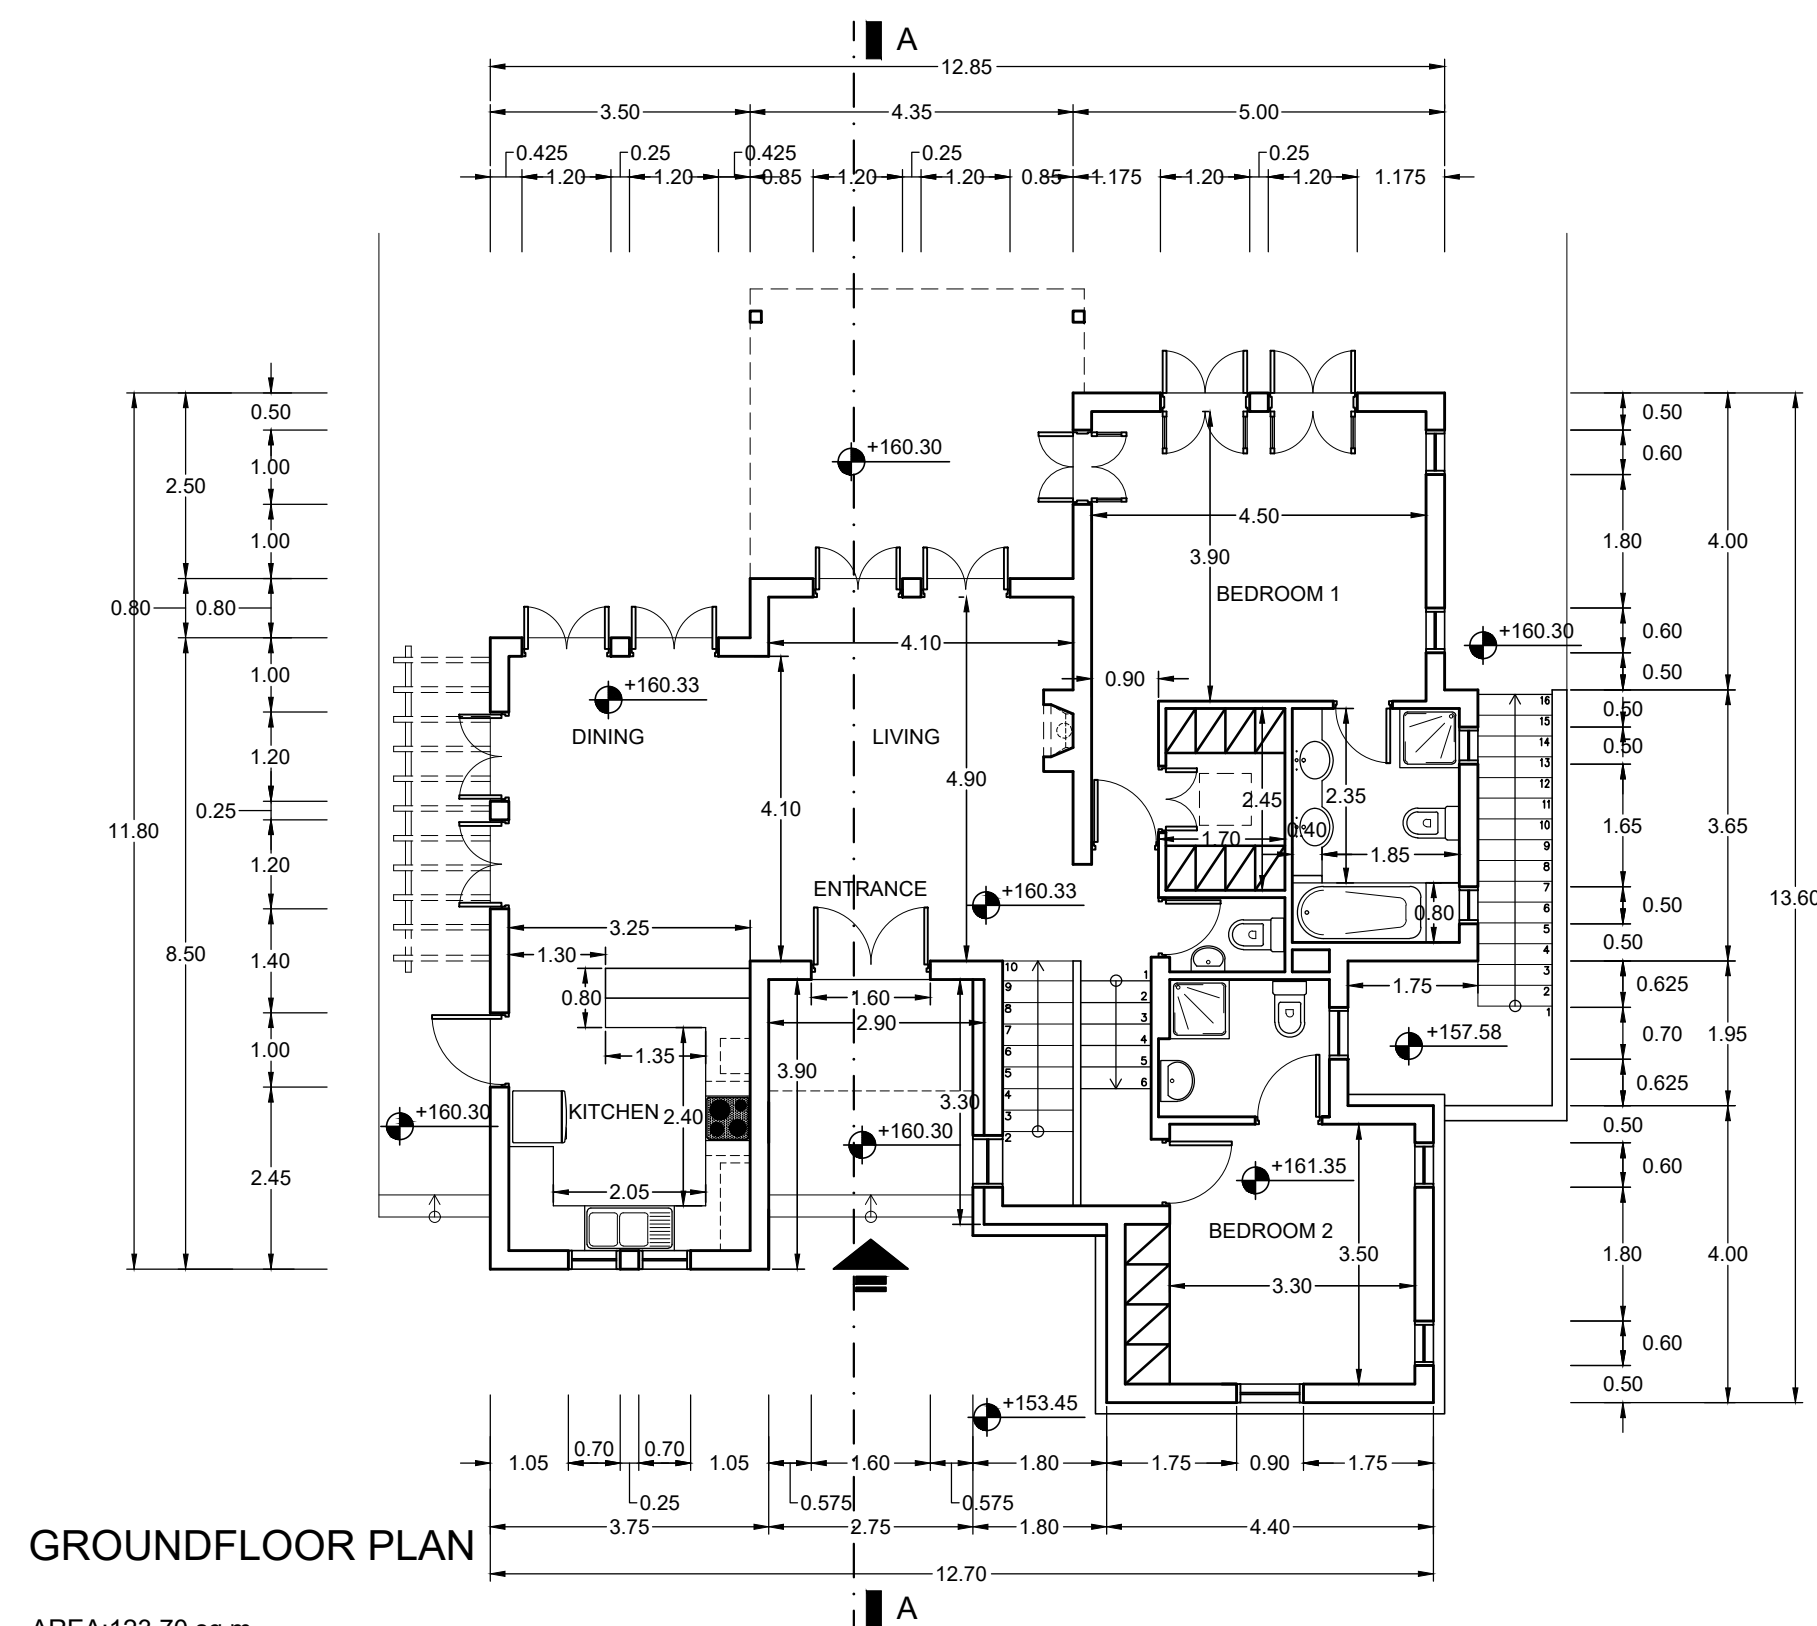
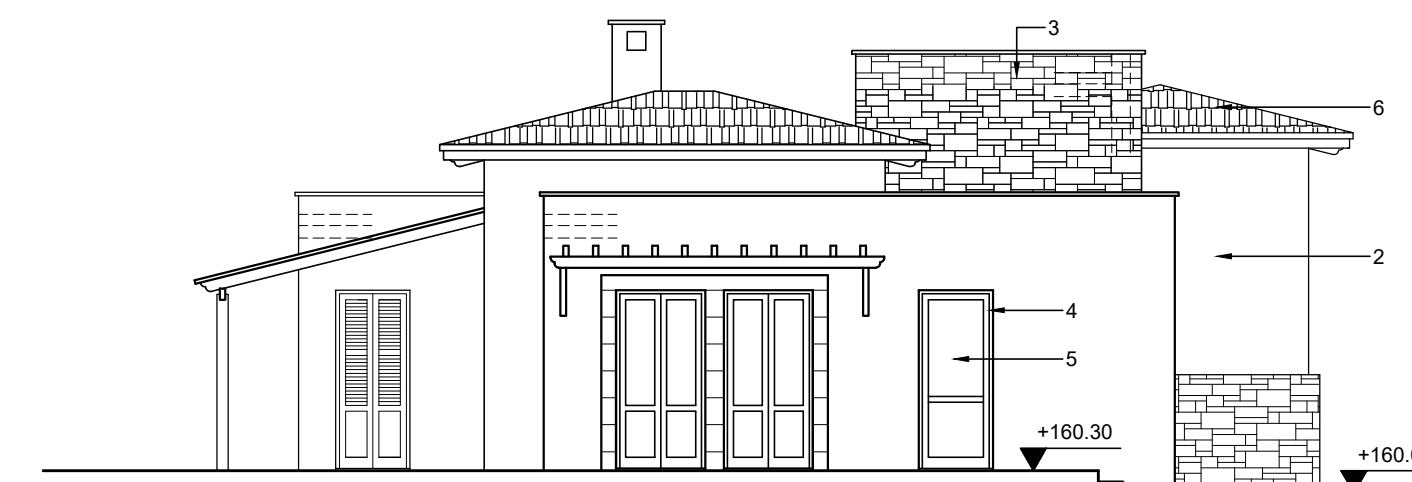
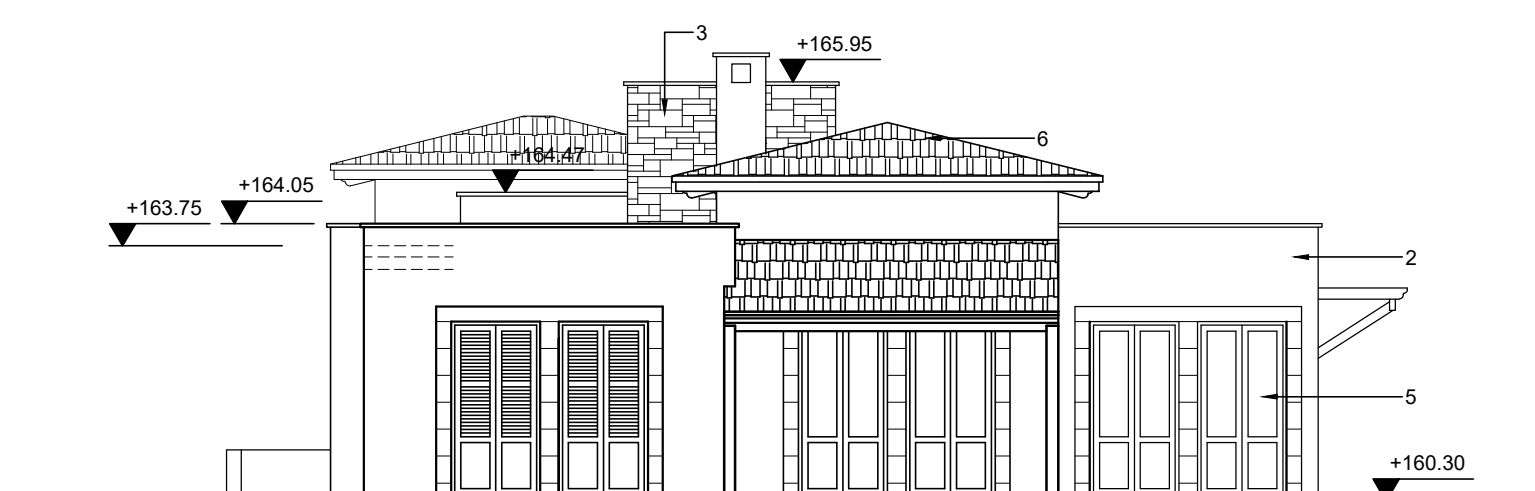
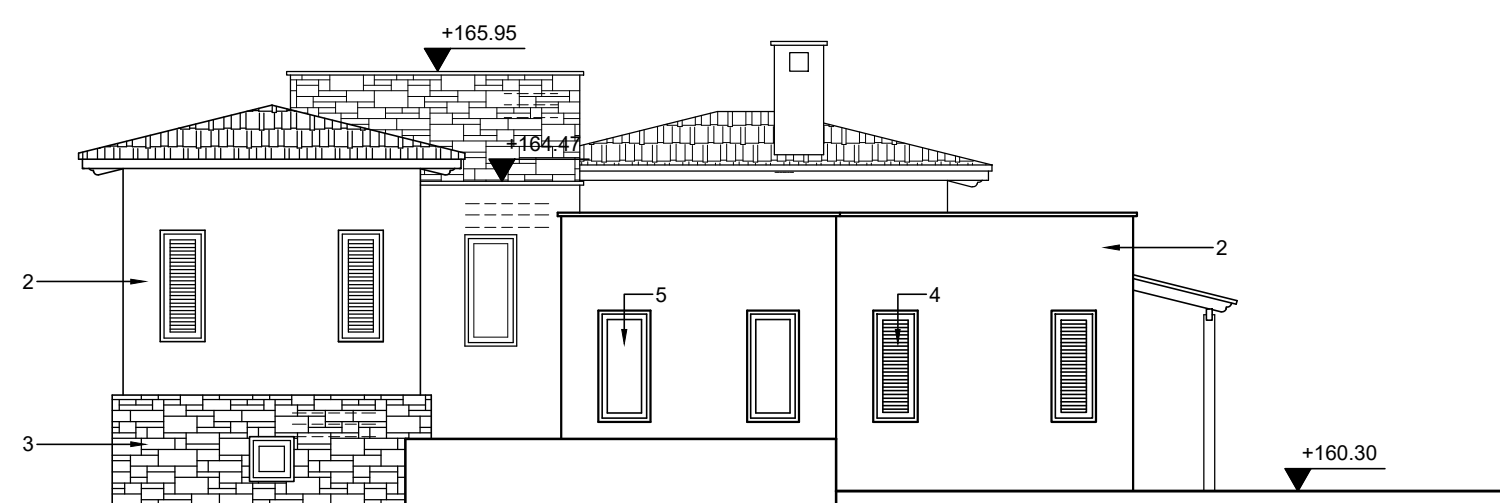
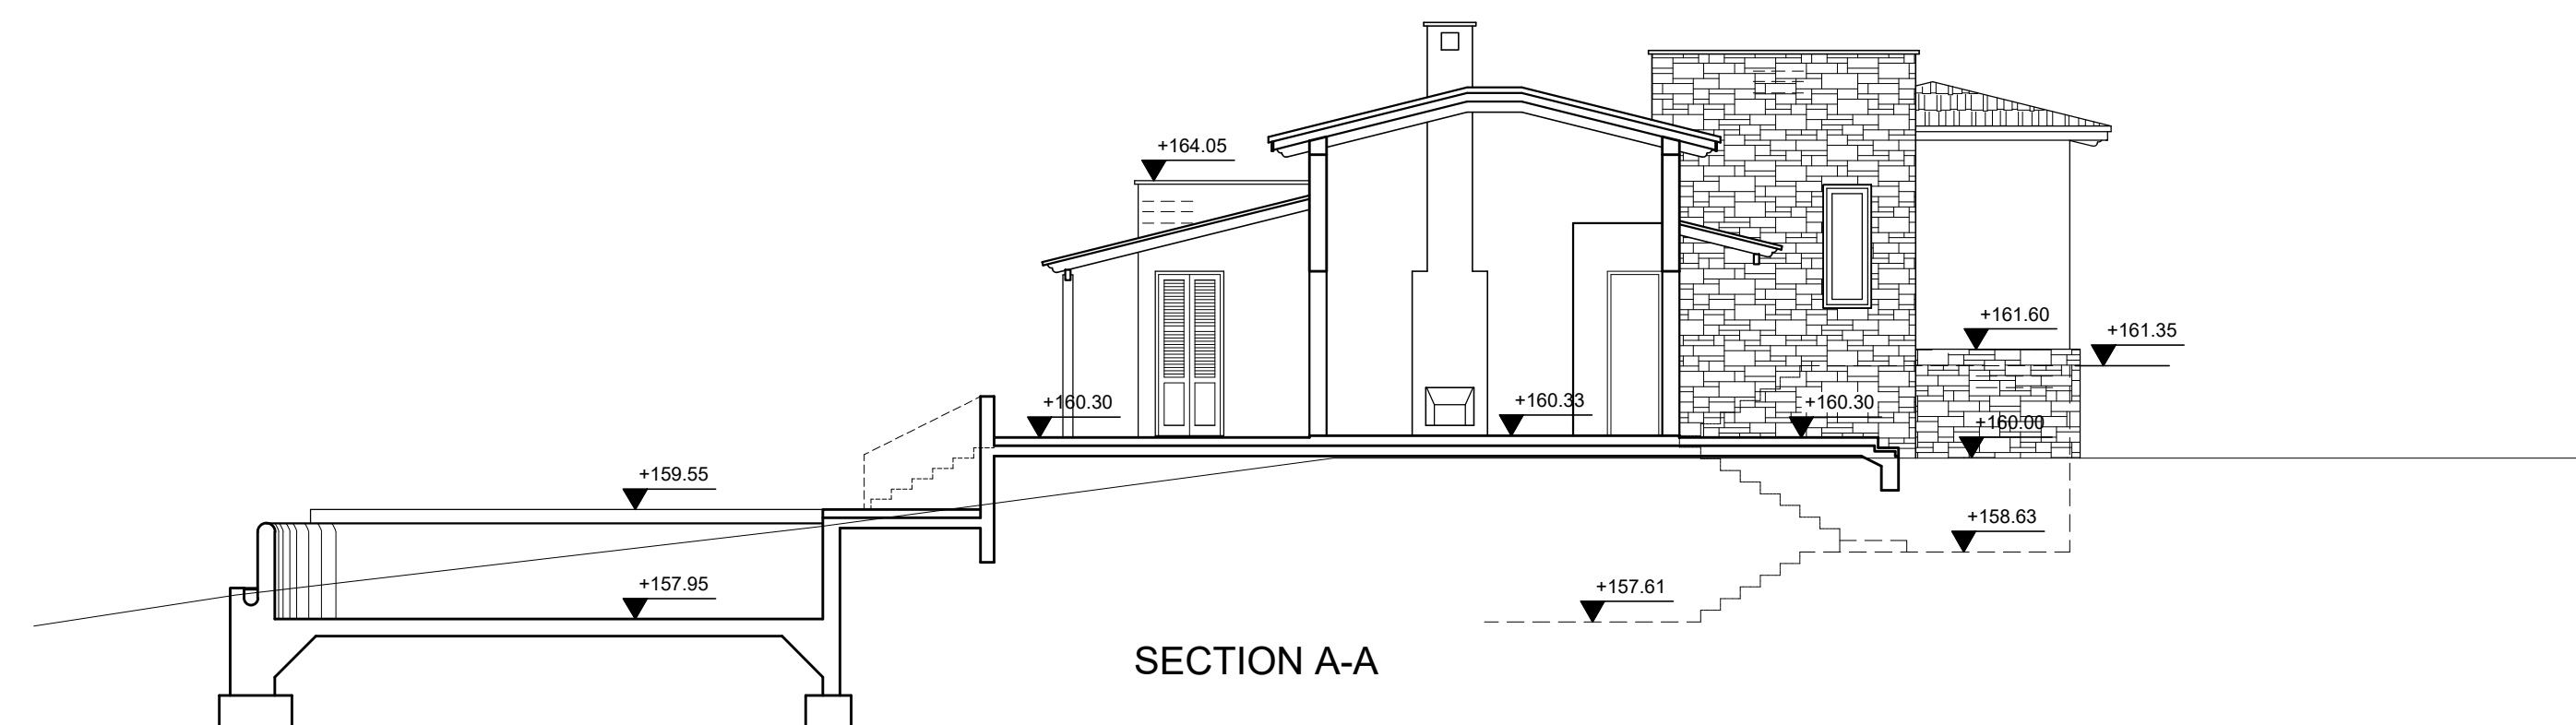
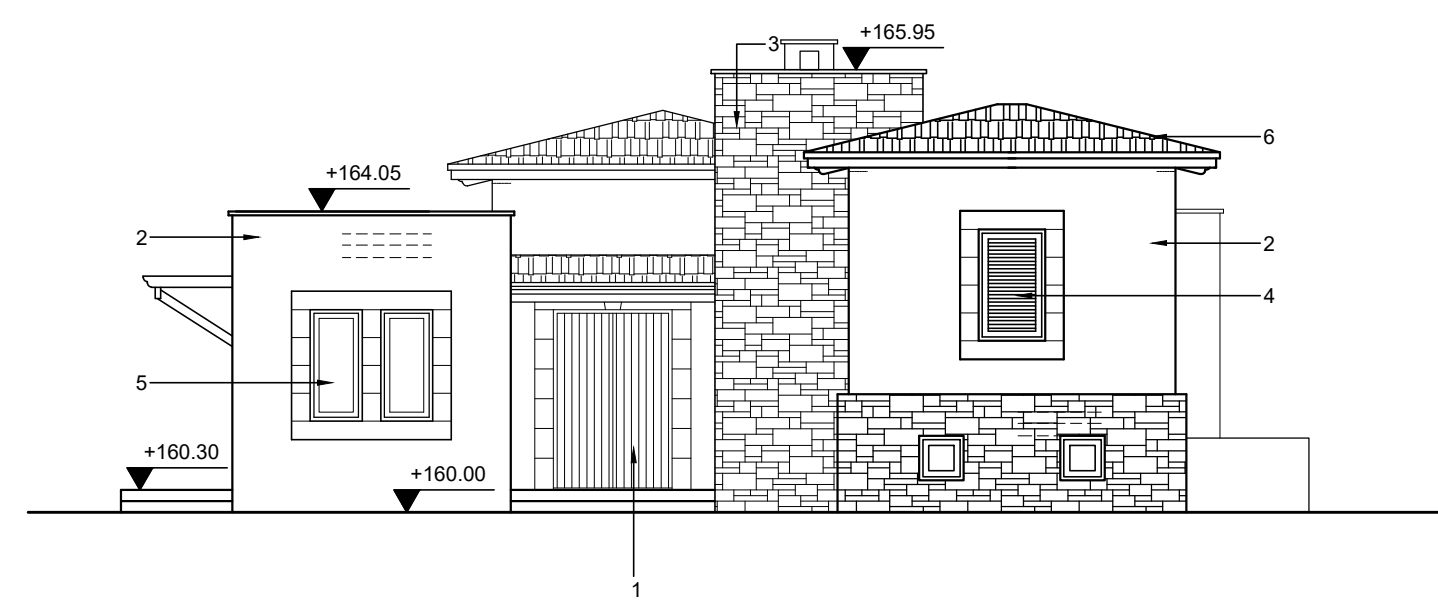


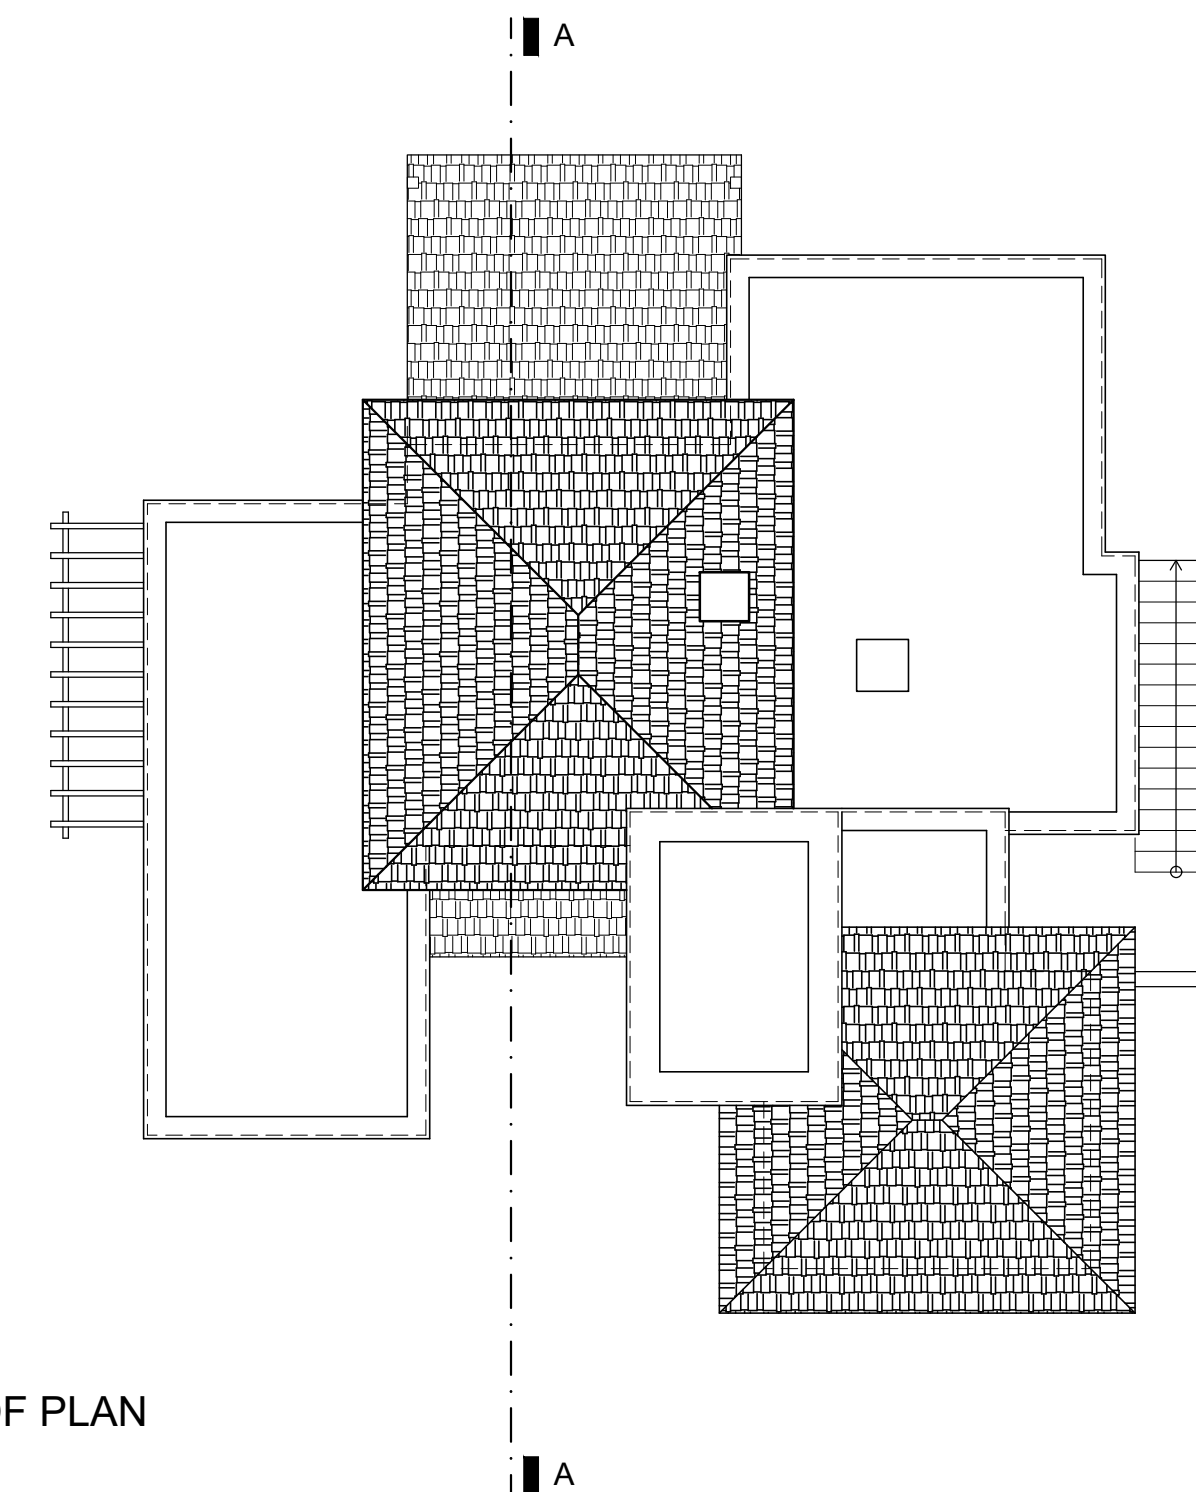

AREA:123.70 sq.m

COVERED VERANDAS:17.20 sq.m

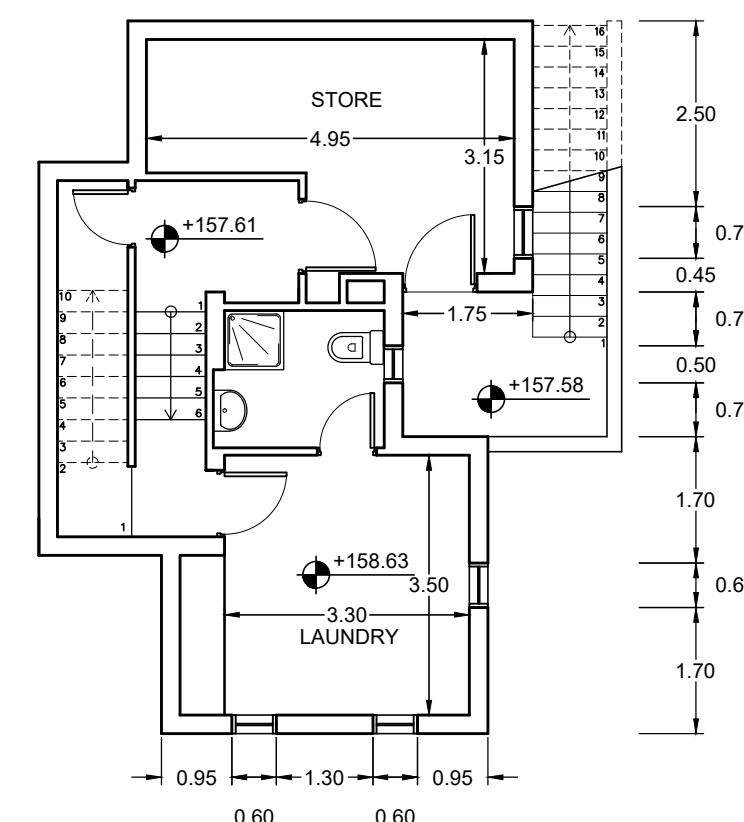

This document and its contents are the copyright of the designer.
Any party receiving this document does so in confidence and agrees that
information contained herein shall not be published in whole or in part or
disclosed to others without the express prior written consent of WAT&G Inc.
Do not scale. All dimensions to be checked on site.

[illegible]

MATERIALS

1. MAIN ENTRANCE DOOR
2. PLASTER
3. NATURAL STONE
4. WOOD
5. GLASS
6. ROOF TILES

LOCAL ARCHITECT



YIANNOS ANASTASSIOU

A R C H I T E C T

27 · CHRISSOROYATISSIS STR
P.O.BOX 51940 T.T.3032 LIMASSOL CYPRUS
TEL 05-746322 FAX 05-748145
e-mail anast.arch@cytanet.com.cy

LEAD DESIGN CONSULTANT



Wimberly Allison Tong & Goo
Architects, Planners and Consultants
Alexandra House, 6 Little Portland Street
London, W1W 7YE U.K.
london@watg.com
LONDON • NEWPORT BEACH • HONOLULU

CLIENT & PROJECT INFORMATION



Aphrodite



LANITIS DEVELOPMENT LTD
PO Box 50203, 3602 Limassol - Cyprus
tel 05-3165 60, fax 05- 316561
aphrodite_hills@lanitisdev.com

TITLE

APHRODITE RESORT
PETRA TOU ROMIOU
PAPHOS, CYPRUS

DRAWING

Villa for Mr Kontolemis
on Plot 121

"THALIA"

**FLOOR PLANS/ROOF PLAN
ELEVATIONS & SECTION**

FILE NO:				
PARCEL -	DRAWING NO. V121-A02			REV. T.P
PROJECT NO. 700	DATE 04/2003	SCALE 1:100	DRAWN BY NPG	CHECKED BY YA